


TRAIN-READY-TO-START PLUN
ON OFF INDICATORS FOR ST
WORKING WITH STARTING

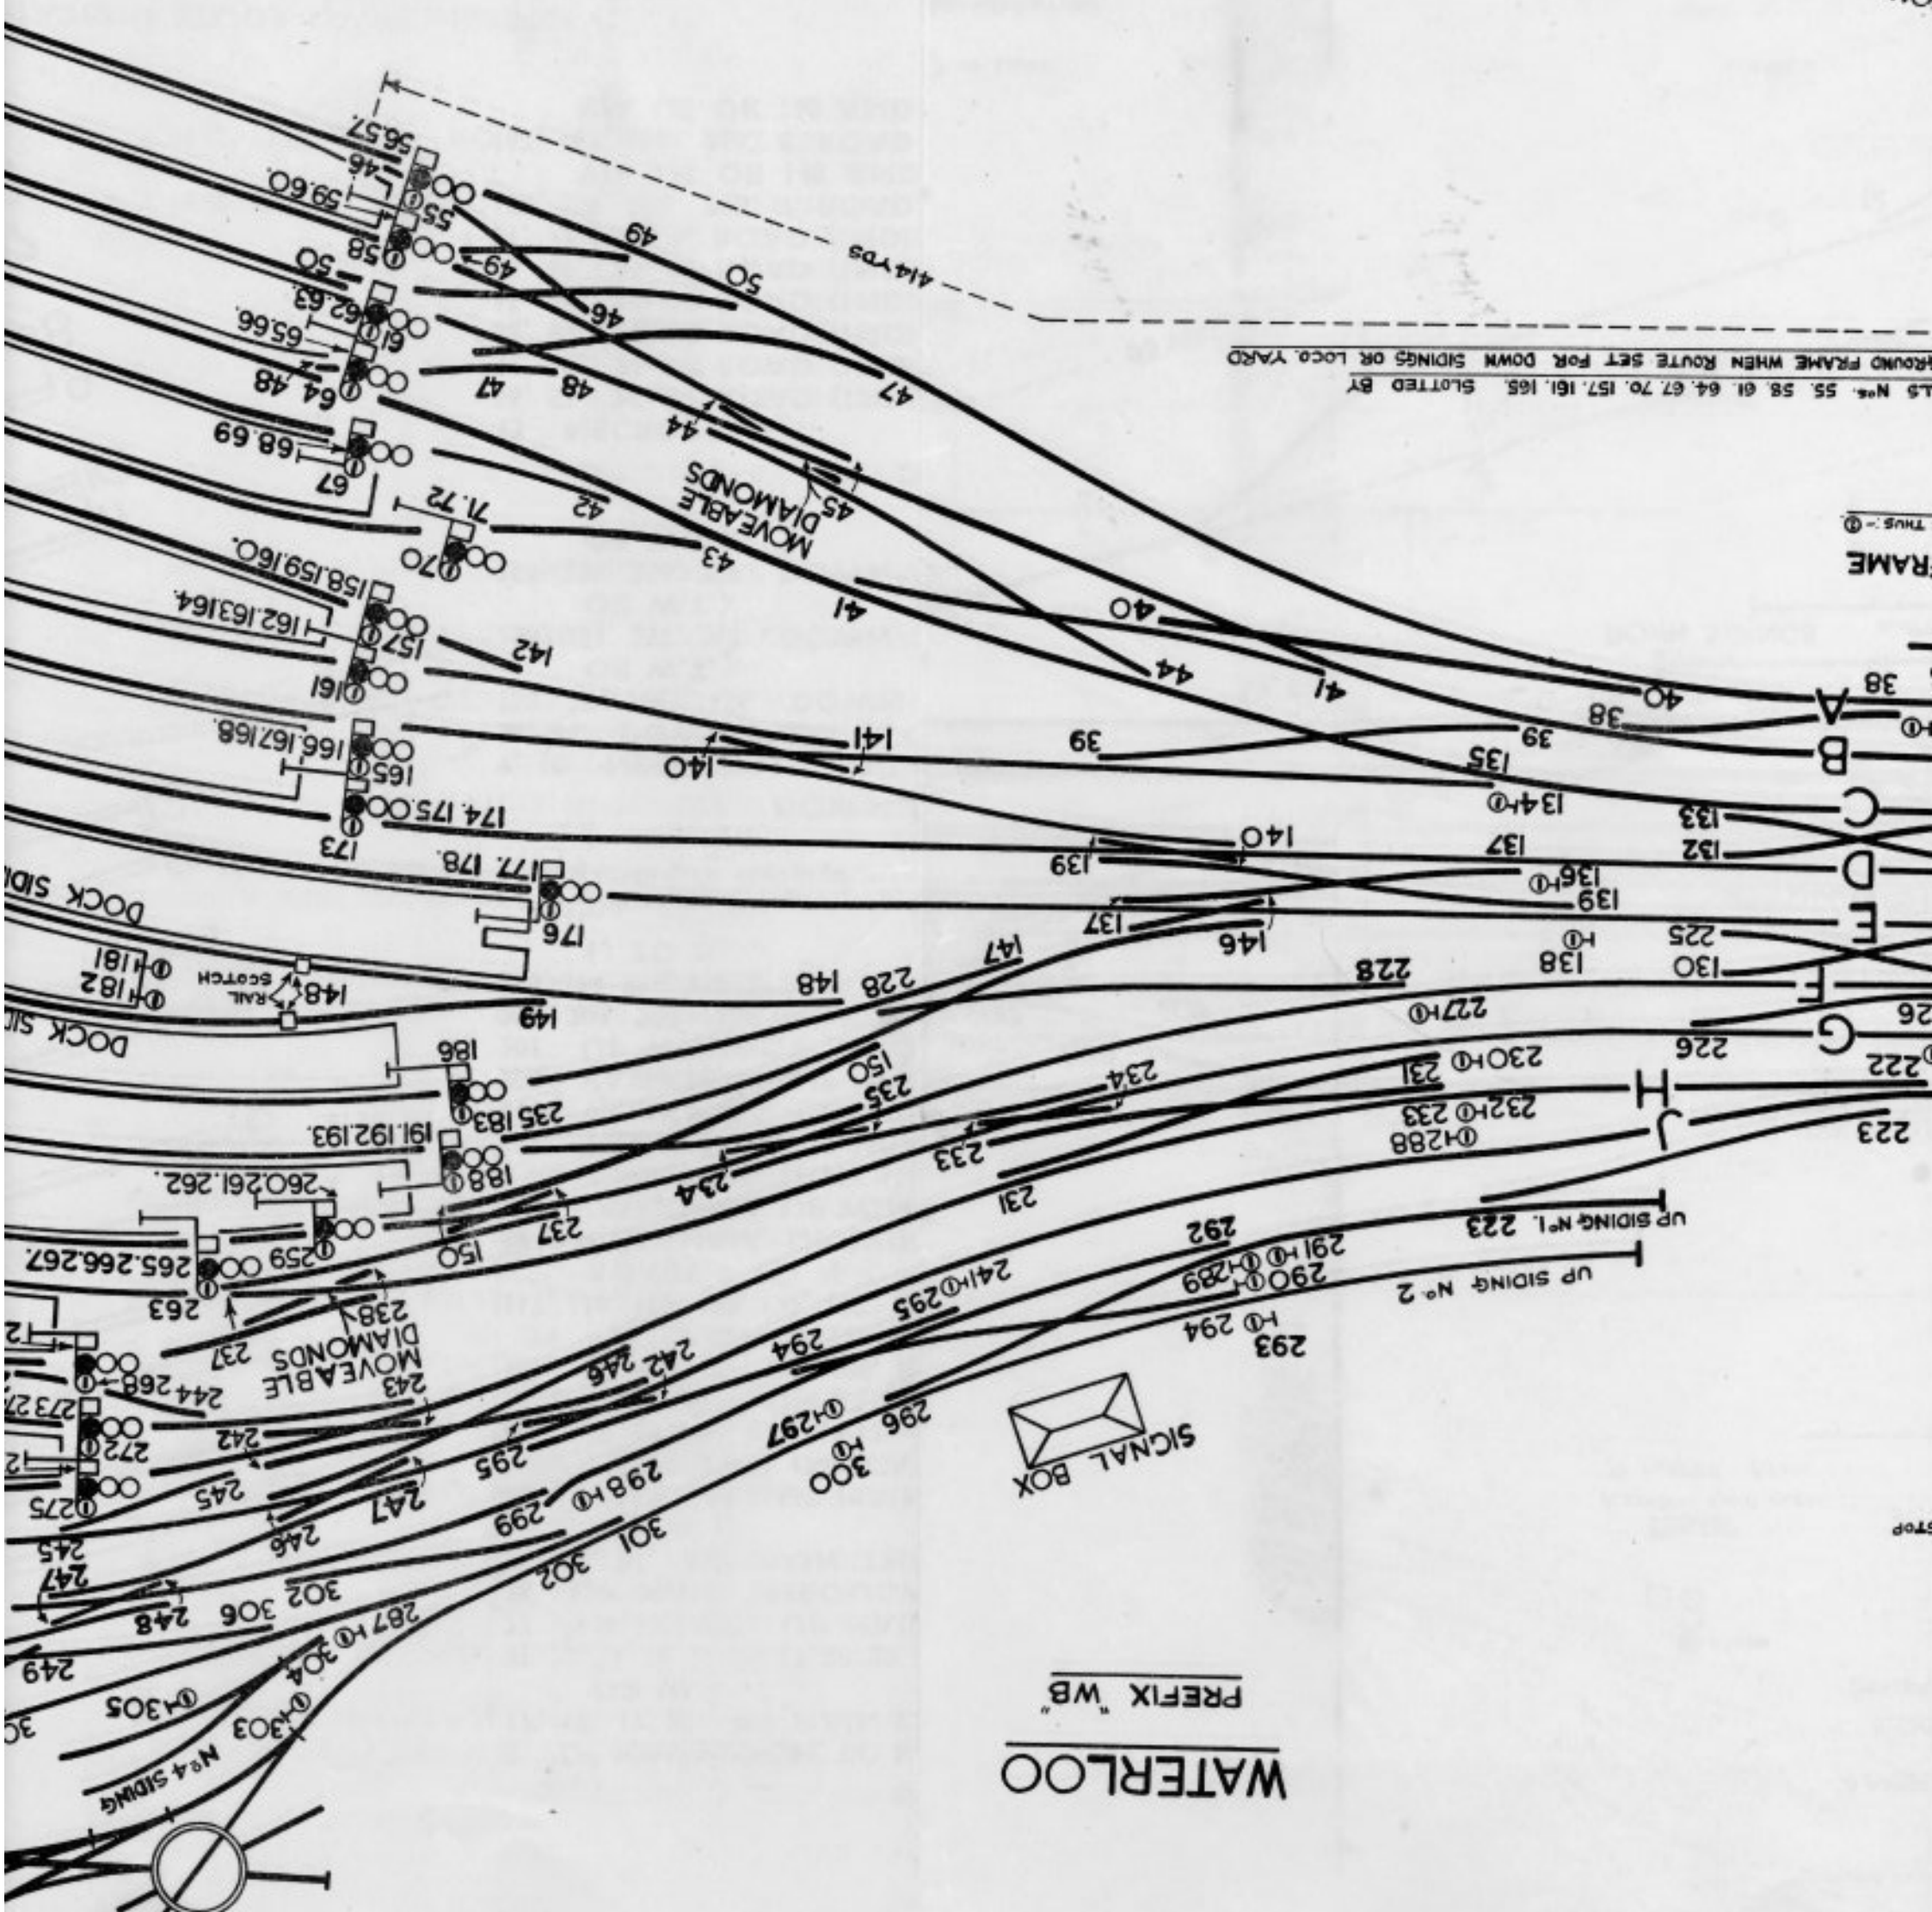

LS Nos. 55, 58, 61, 64, 67, 70, 157, 161, 165, SLOTTED BY
ROUND FRAME WHEN ROUTE SET FOR DOWN SIDINGS OR LOCO YARD

FRAME
THUS: (A)

WATERLOO
PREFIX "WB"

